





ALT. A

AREALUTNYTTTELSE:
BYA: 880 M²
TOMT: 1399 "
UTNYTTTELSE 62%


Oversikt, p-plasser i p-hus:


u. etg.	24
1. «	21
2. «	28
3. «	28
Totalt	101 biler

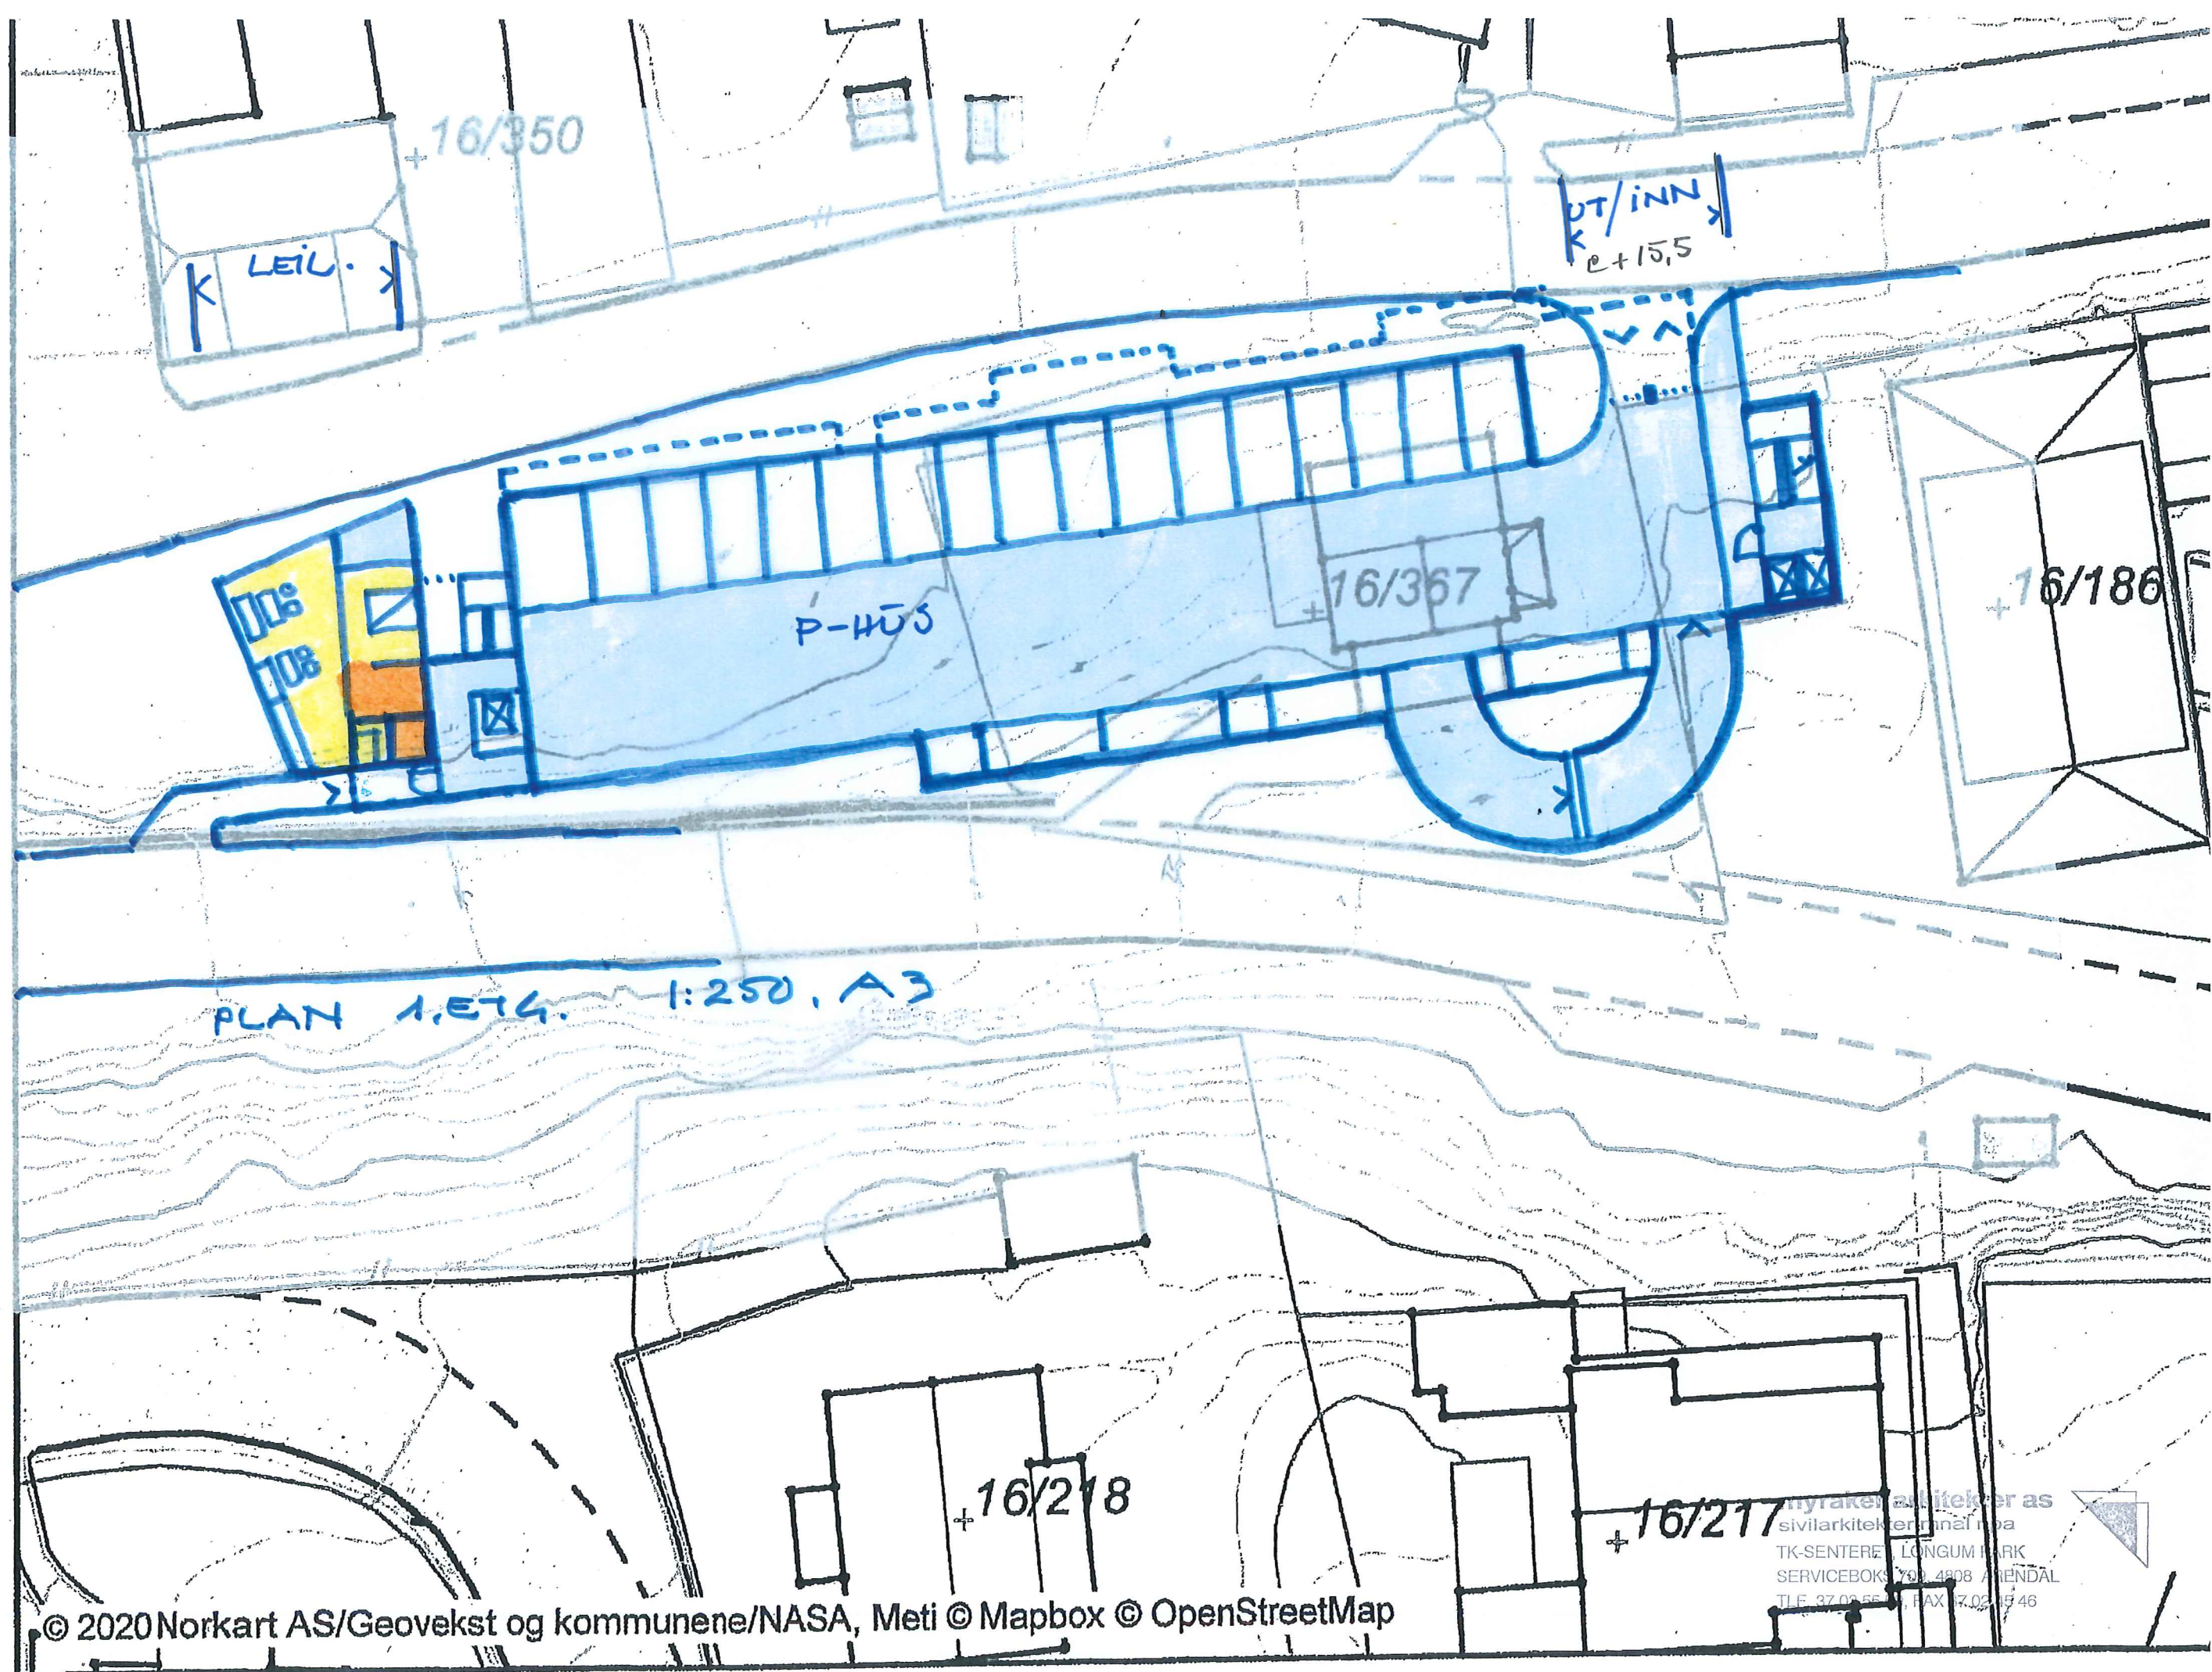

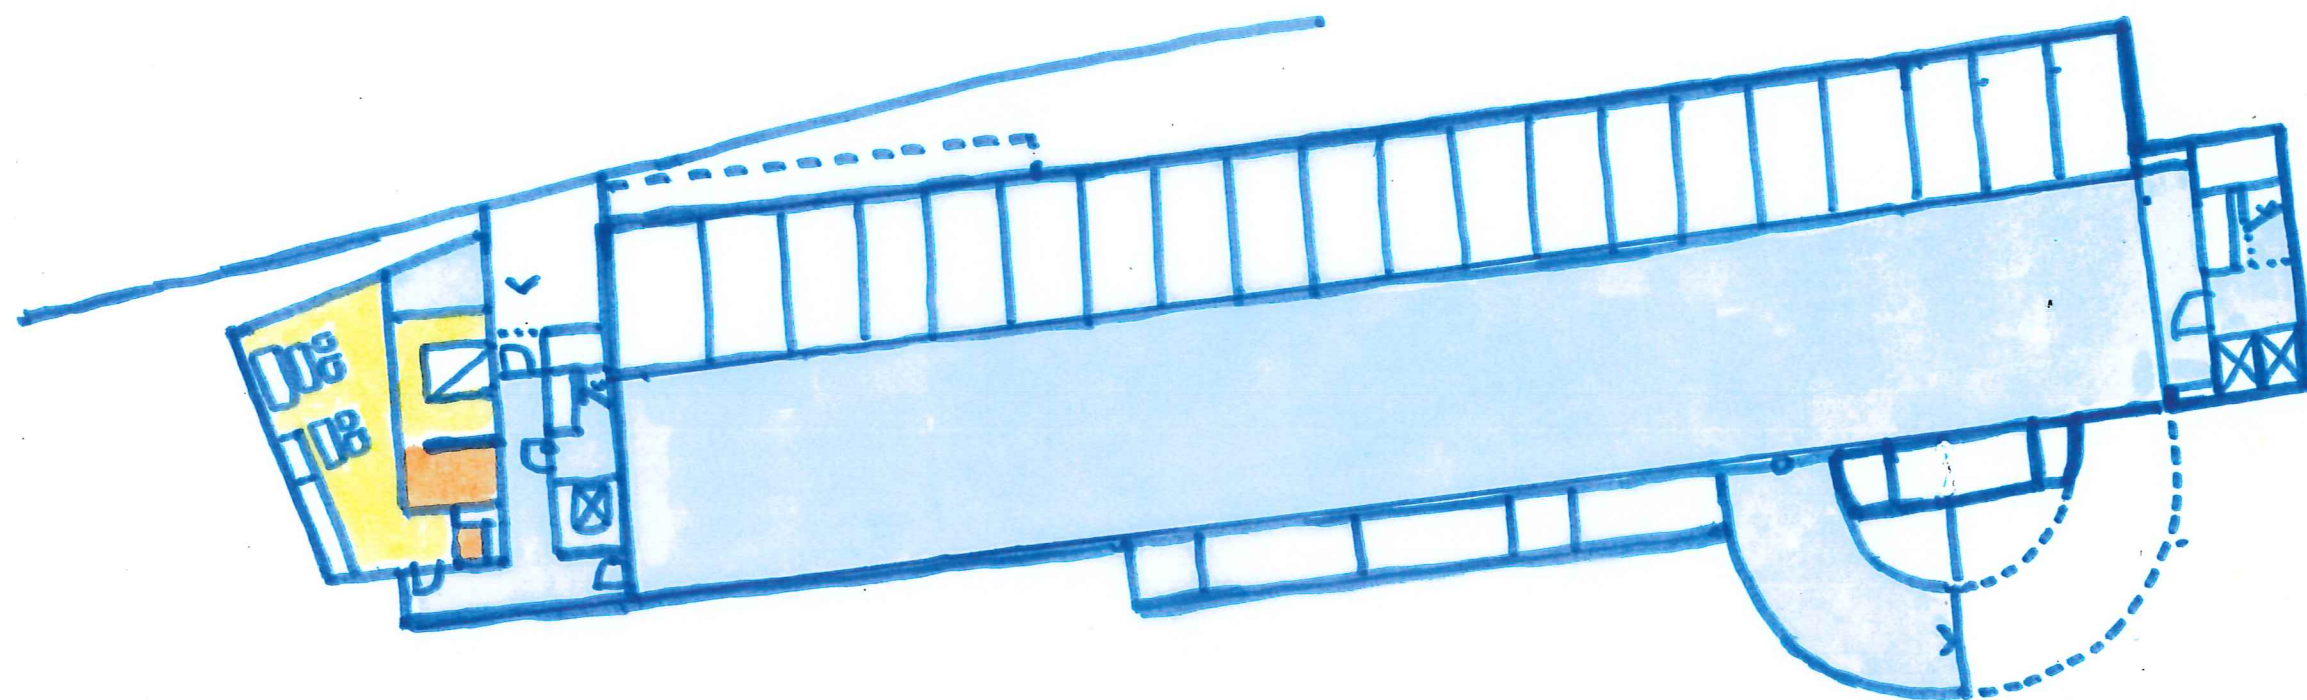

PLAN U.ET4. 1:250, A3

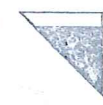

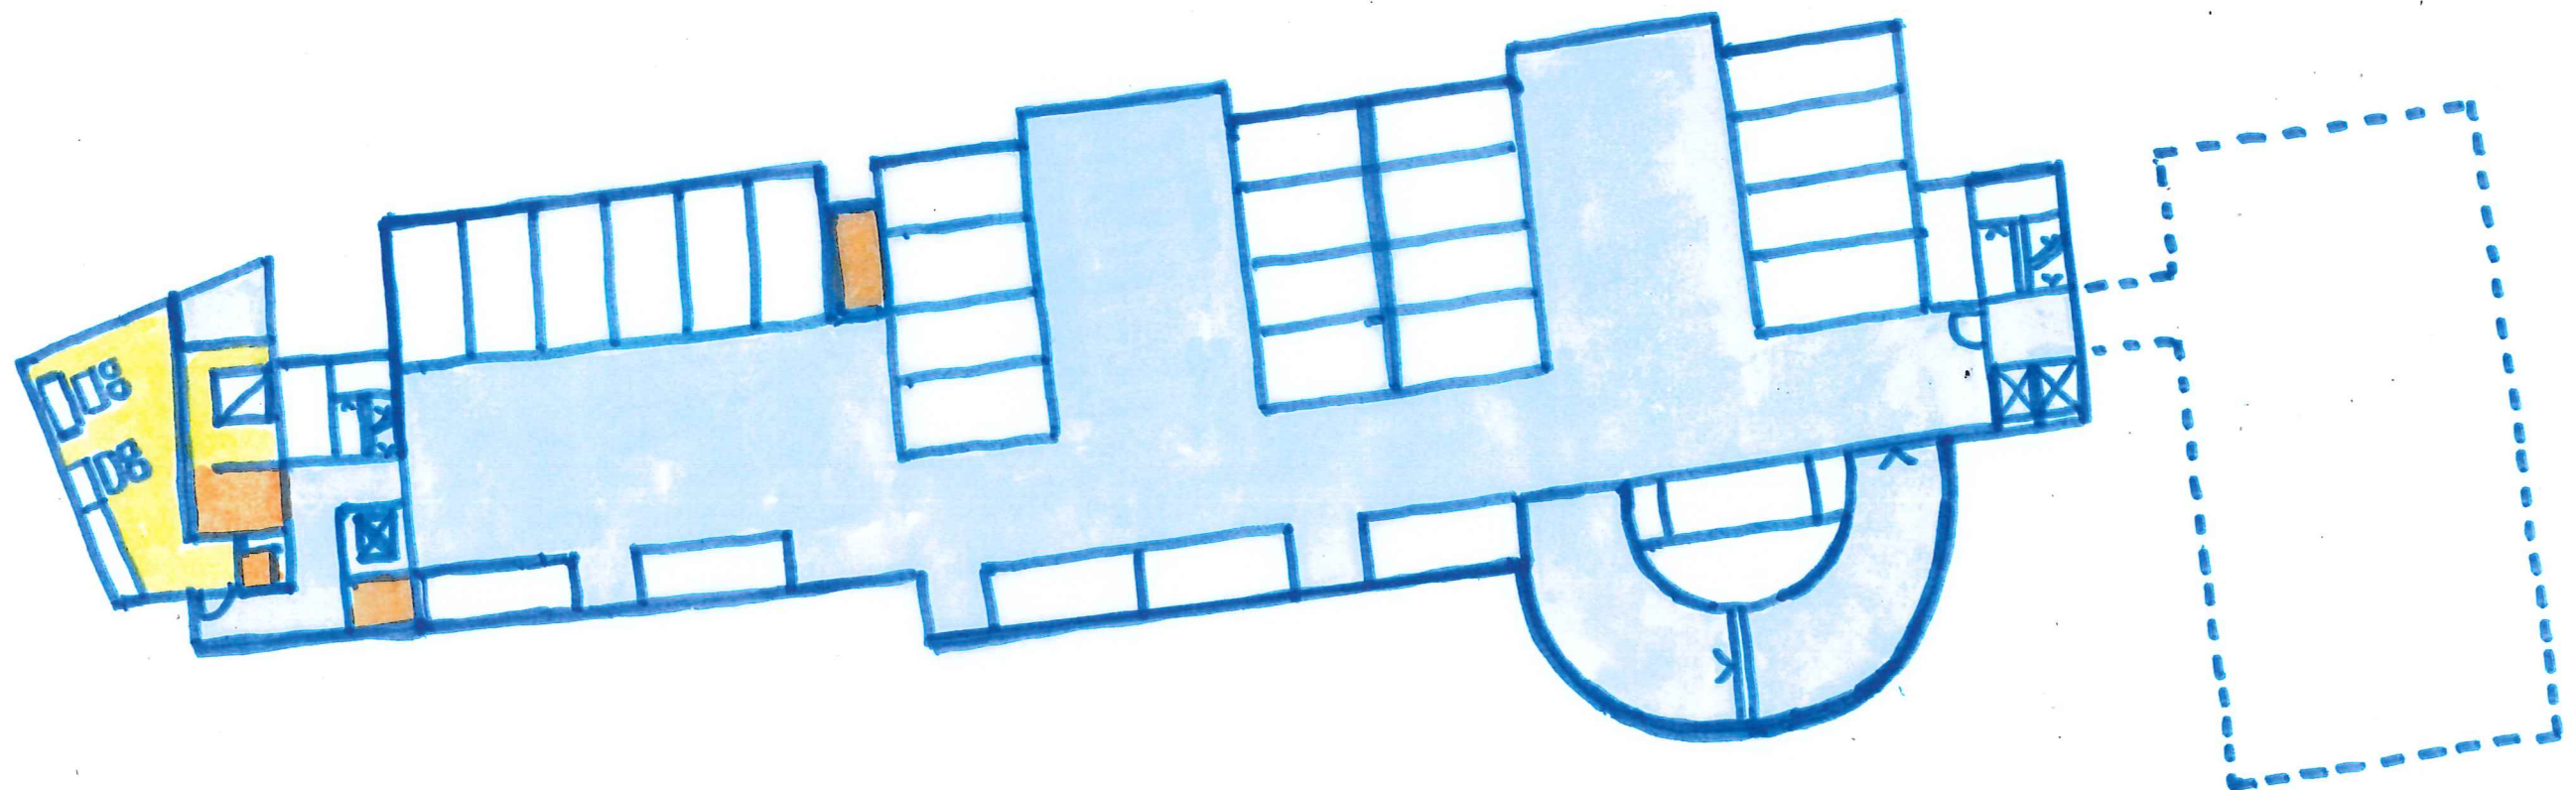


PLAN 2. 04 3. ETG. 1:250, A3



K LEIL. K KONTOR/NÆRING



PLAN 4. ETG. 1:250, A3

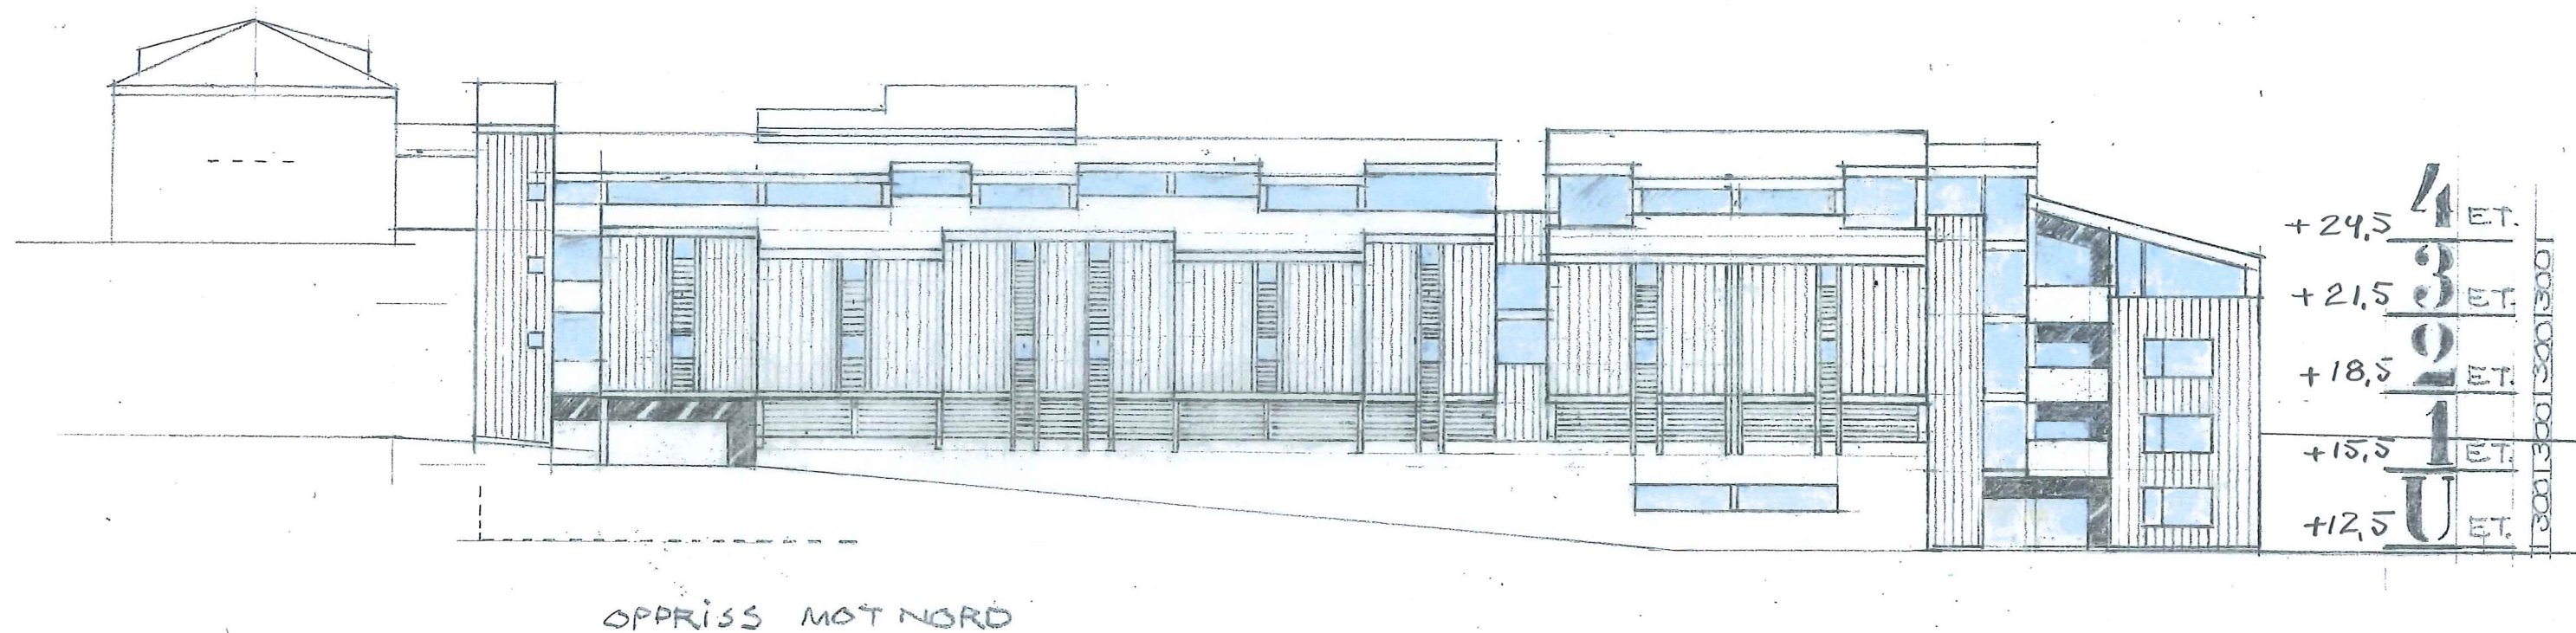

ALT. A.

myraker arkitekter as
sivilarkitekter mna1 npa
TK-SENTERET, LONGUM PARK
SERVICEBOKS 709, 4808 ARENDAL
TLF. 37 03 55 50, FAX 37 02 45 46

+16/350

ALT. B, P-HUS/NÆRING, LEIL.
ALT. C, P-HUS/NÆRING

K
K
GRENSE
ALT B
GRENSE
ALT C

+16/186

AREALUTNYTTELSE:


ALT B
BYA 678 M²
TOMT 1147 " 59%
ALT C
BYA 512 M²
TOMT 943 " 54%

ALT. 73 P-PL.

+16/218

+16/217

myran arkitekter as
sivilarkitekter mva npa
TK-SENTERET, LONGUM PARK
SERVICE KJ 709, 4800 ARENDAL
TLE 27 02 55 00, FAX 37 02 45 46

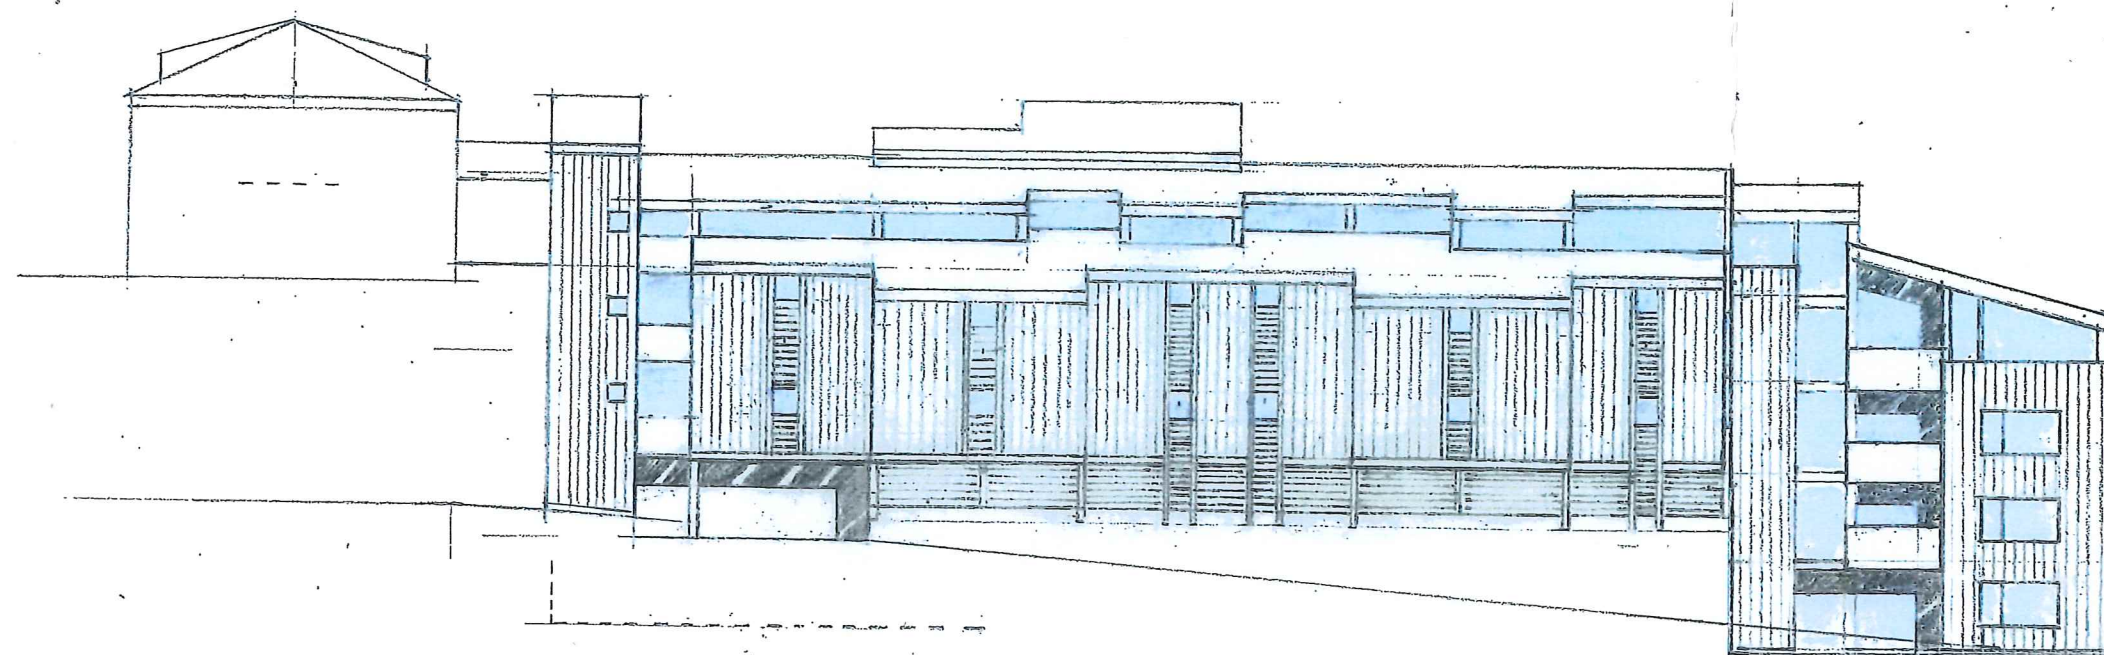


OPPRISS MOT NORD

4	ET.	C+24,5
3	ET.	C+21,5
2	ET.	C+18,5
1	ET.	C+15,5
U	ST.	C+12,5

ALT. B

myraker arkitekter as
sivilarkitekter mna1 npa
TK-SENTERET, LONGUM PARK
SERVICEBOKS 709, 4808 ARENDAL
TLF. 37 03 55 50, FAX 37 02 45 46

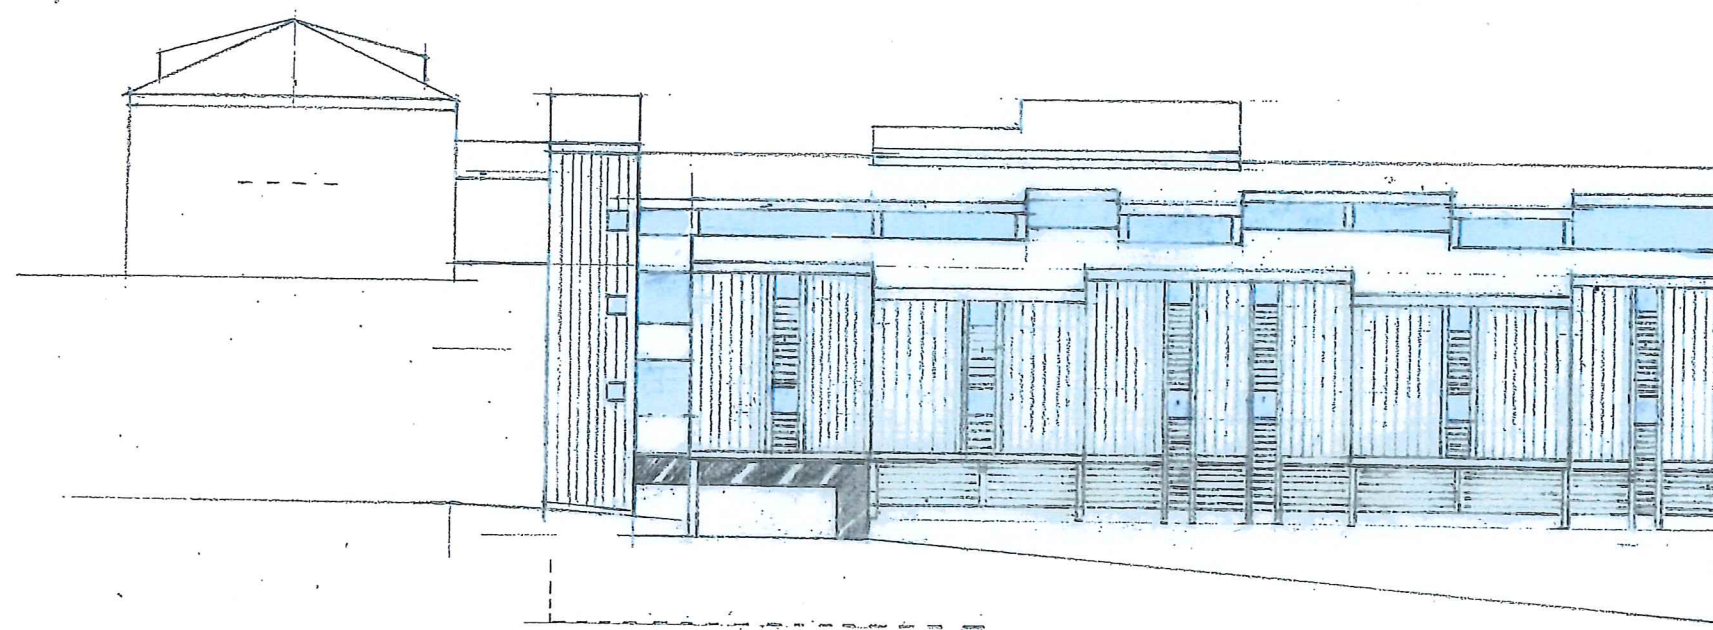

4	ET.	C + 24,5
3	ET.	C + 21,5
2	ET.	C + 18,5
1	ET.	C + 15,5
U	ET.	C + 12,5

OPPRISS MOT NORD

ALT. C

myraker arkitekter as
sivilarkitekter mna hpa
TK-SENTERET, LONGUM PARK
SERVICEBOKS 709, 4808 ARENDAL
TLF. 37 03 55 50, FAX 37 02 45 46

