



Myrkart AS Kartklien
28.01.2020
Målestokk: 1:

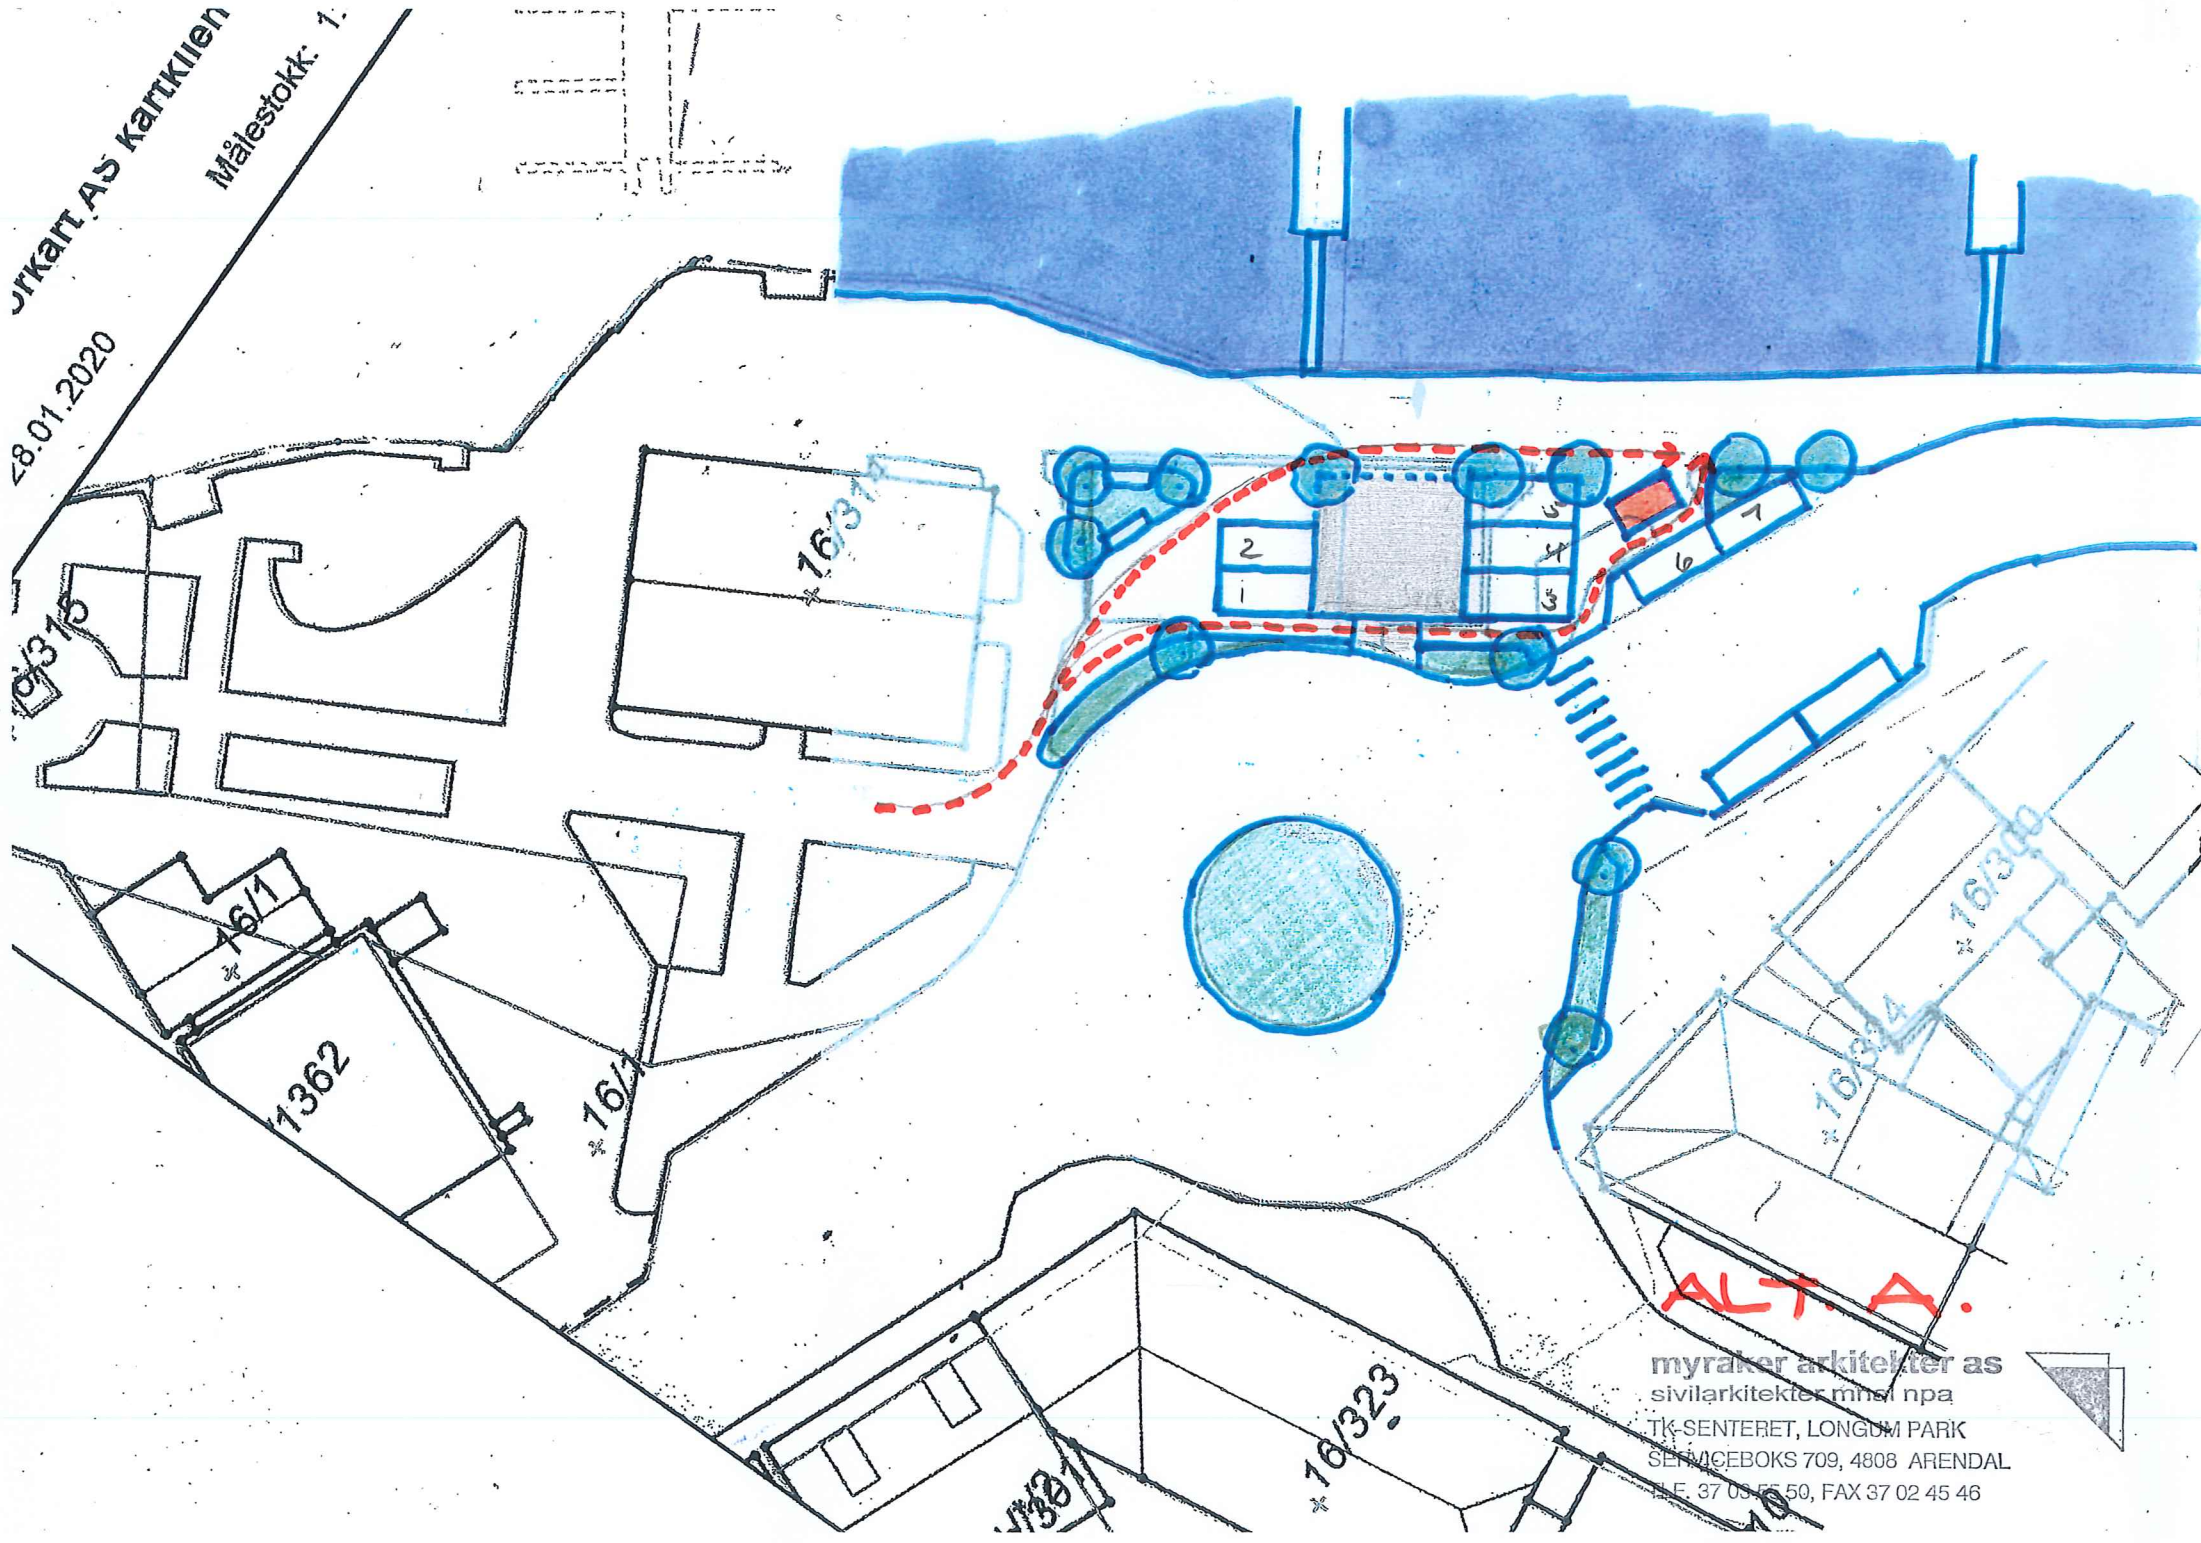


ALT. A.

myraker arkitekter as
sivilarkitekt mha npa
TK-SENTERET, LONGUM PARK
SERVICEBOKS 709, 4808 ARENDAL
T E 37 03 55 50, FAX 37 02 45 46

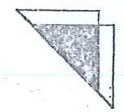


orkart AS kai
28.01.2020

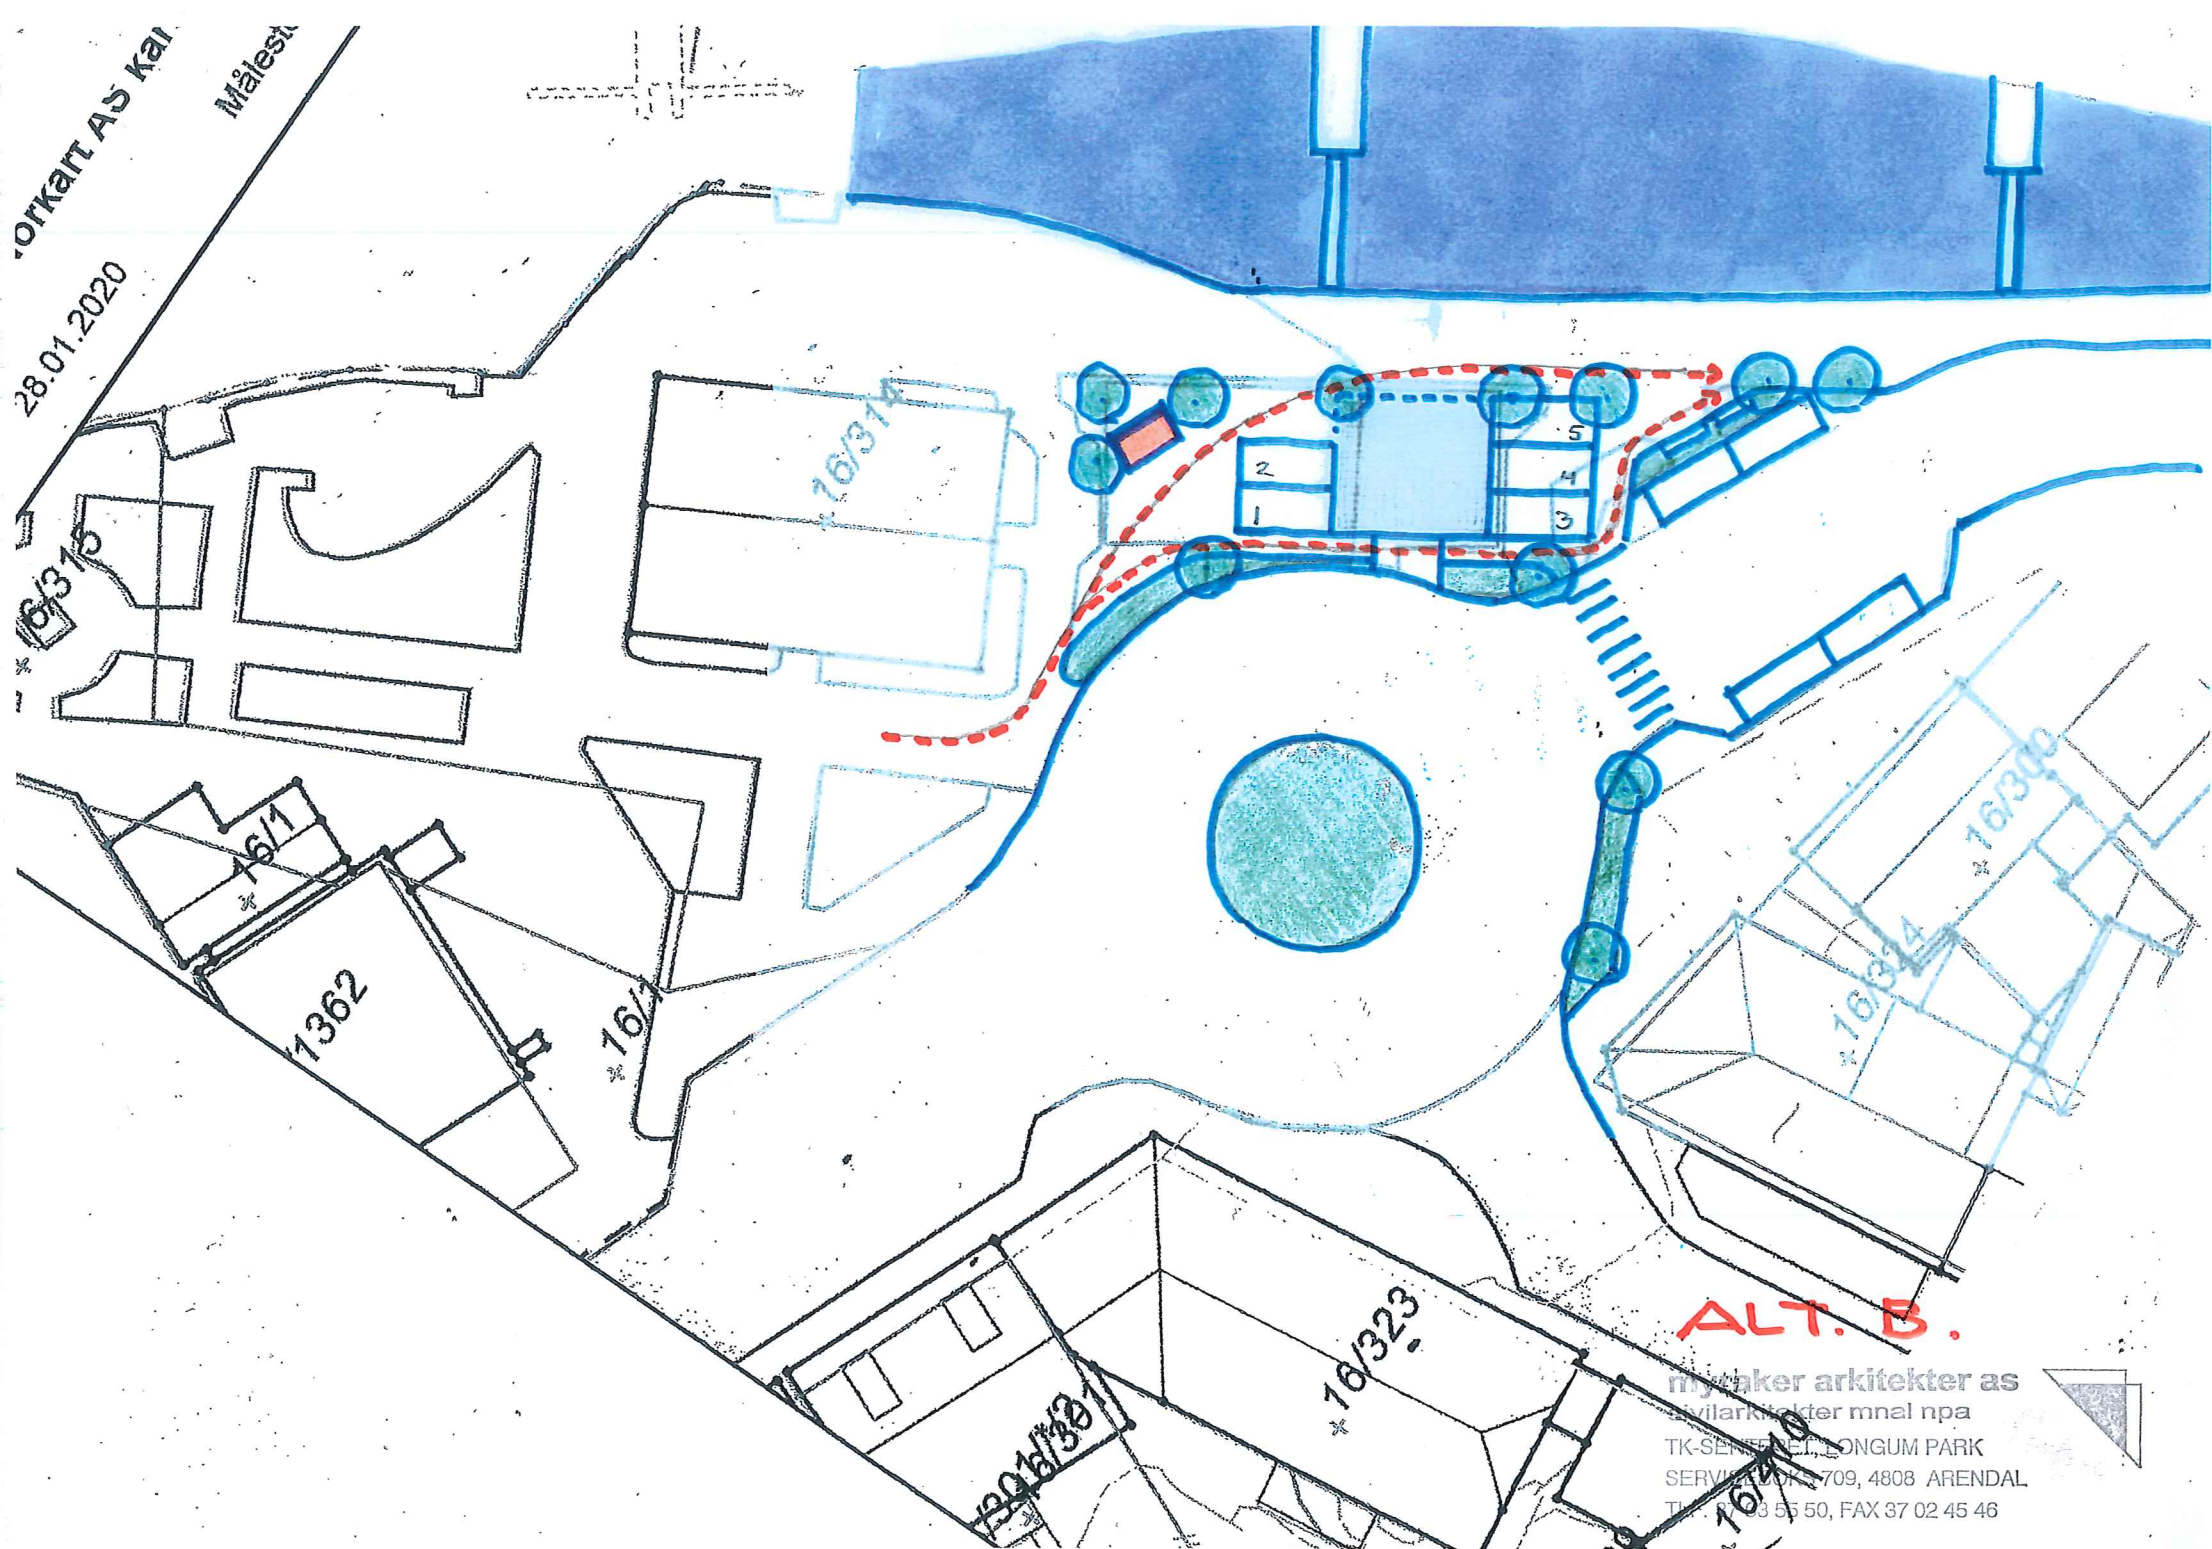

ALT. B.

myraker arkitekter as
sivilarkitekter mnl npa
TK-SENTERET, LONGUM PARK
SERVITUTT 709, 4808 ARENDAL
TEL. 973 55 50, FAX 37 02 45 46

Norkart AS K
28.01.2020
Male

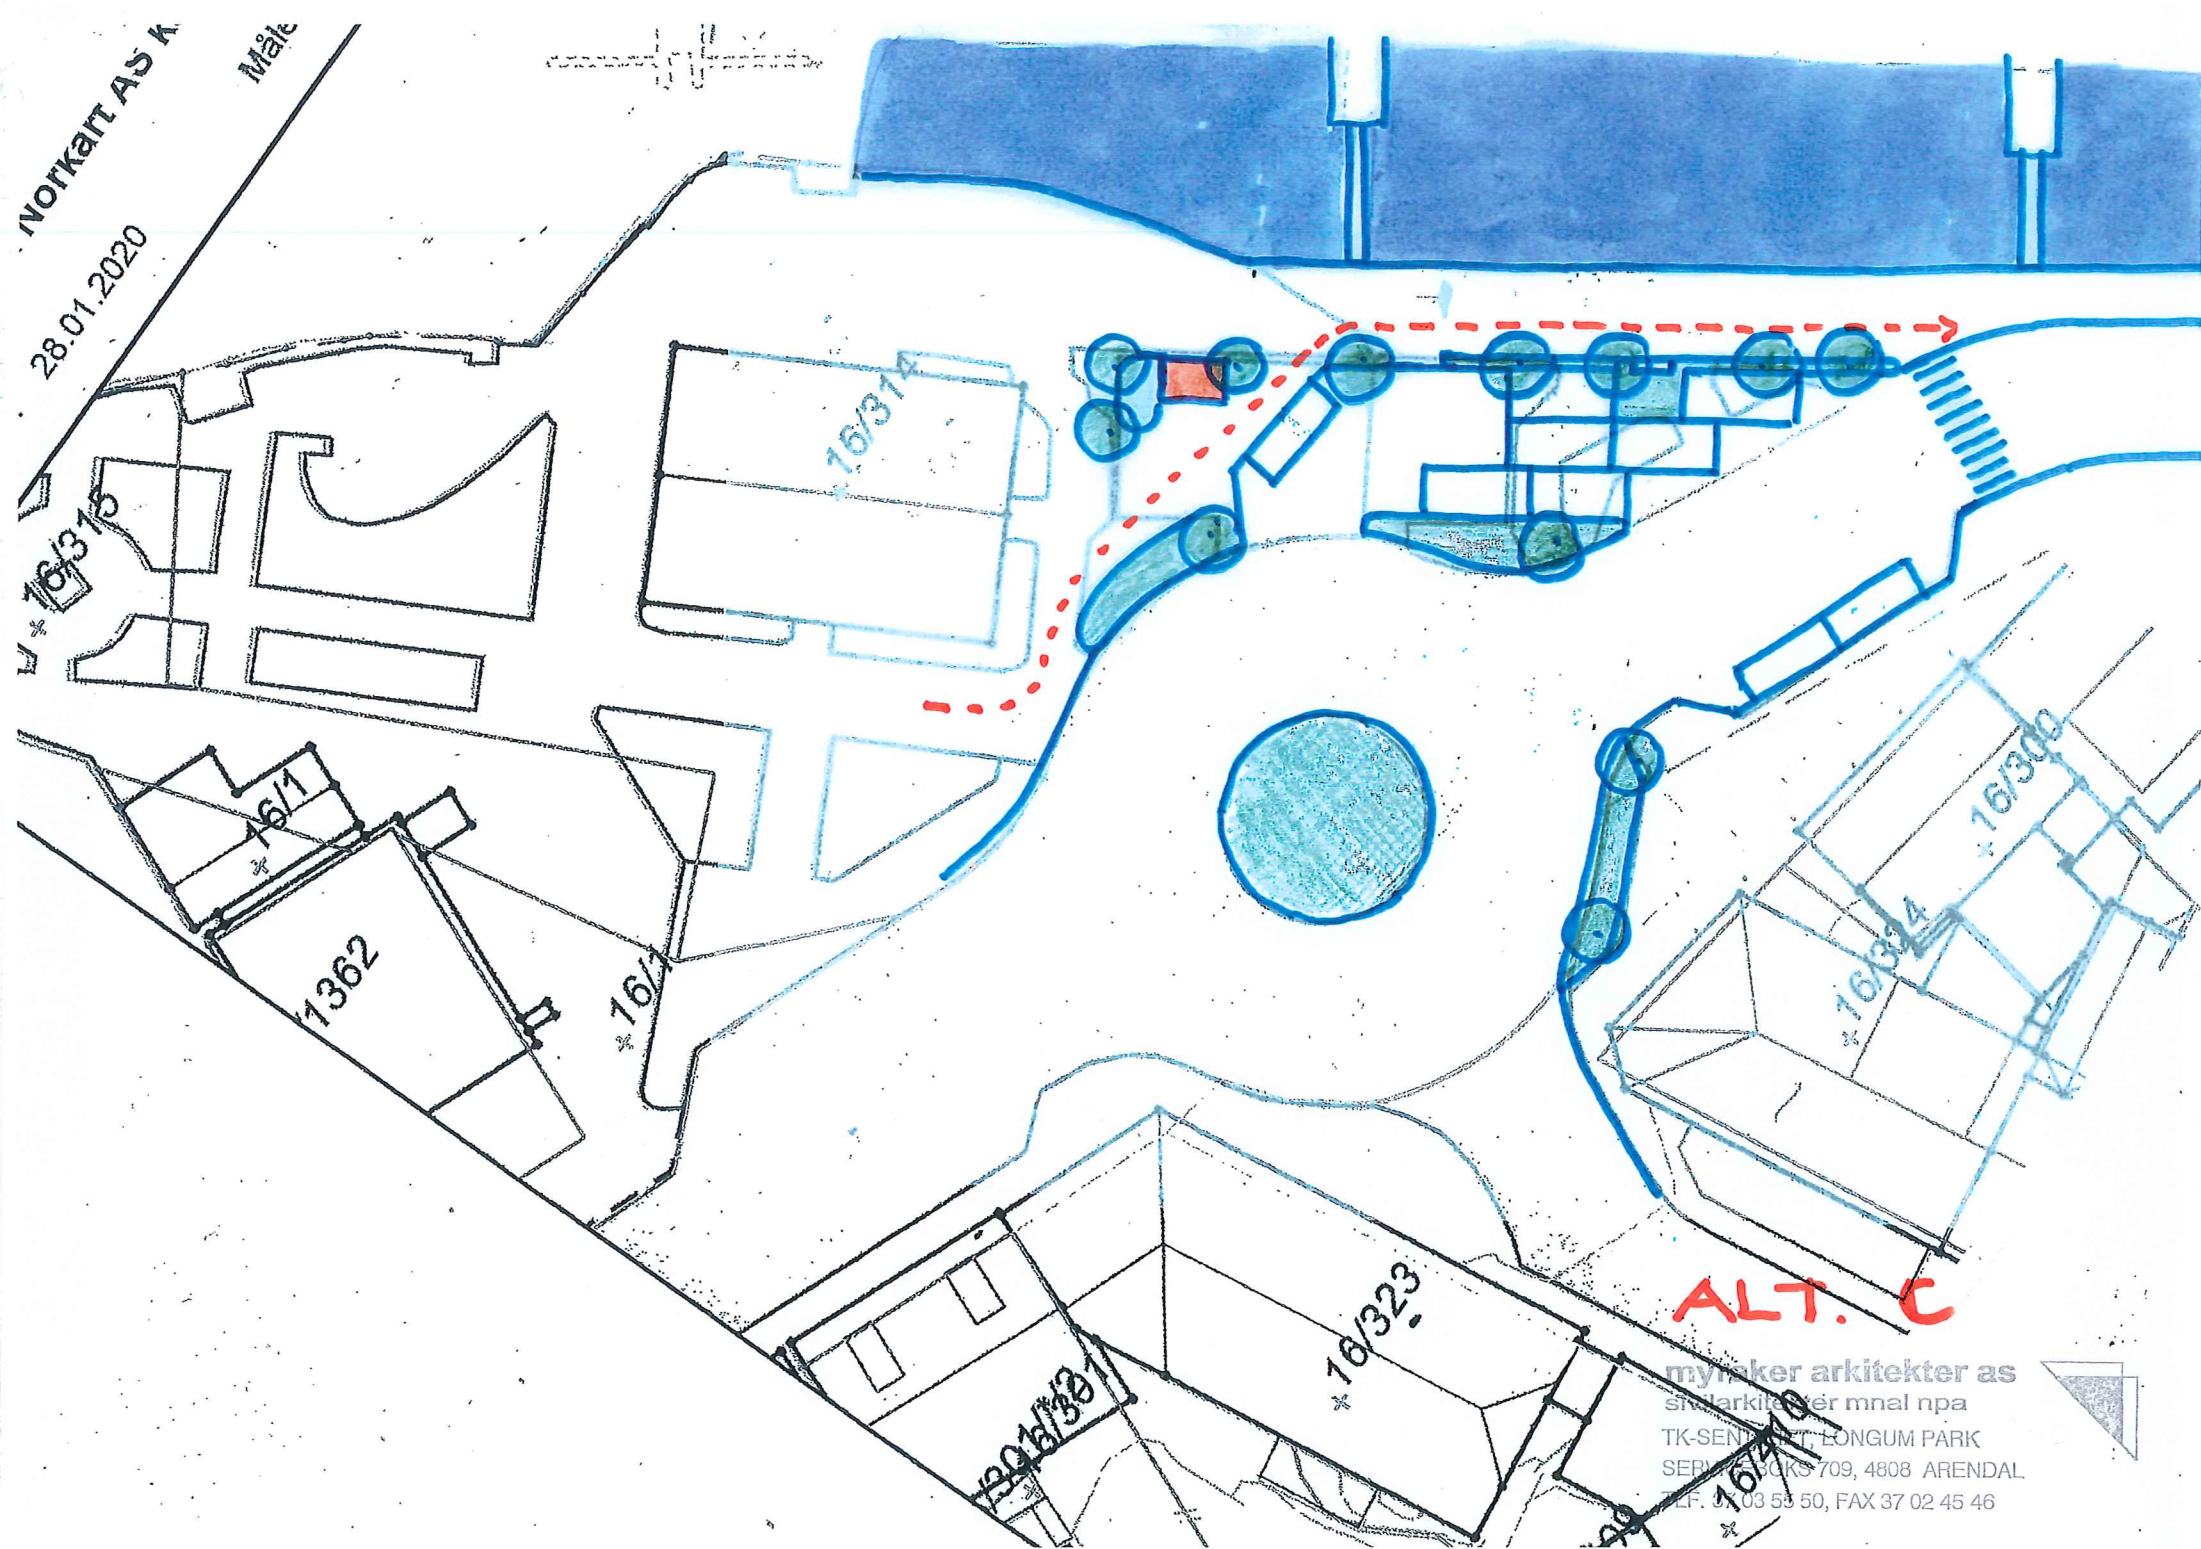

ALT. C

myraker arkitekter as
sivilarkitektér mna1 npa
TK-SENTRUM T LONGUM PARK
SERV. BOKKS 709, 4808 ARENDAL
TEL. 37 03 53 50, FAX 37 02 45 46