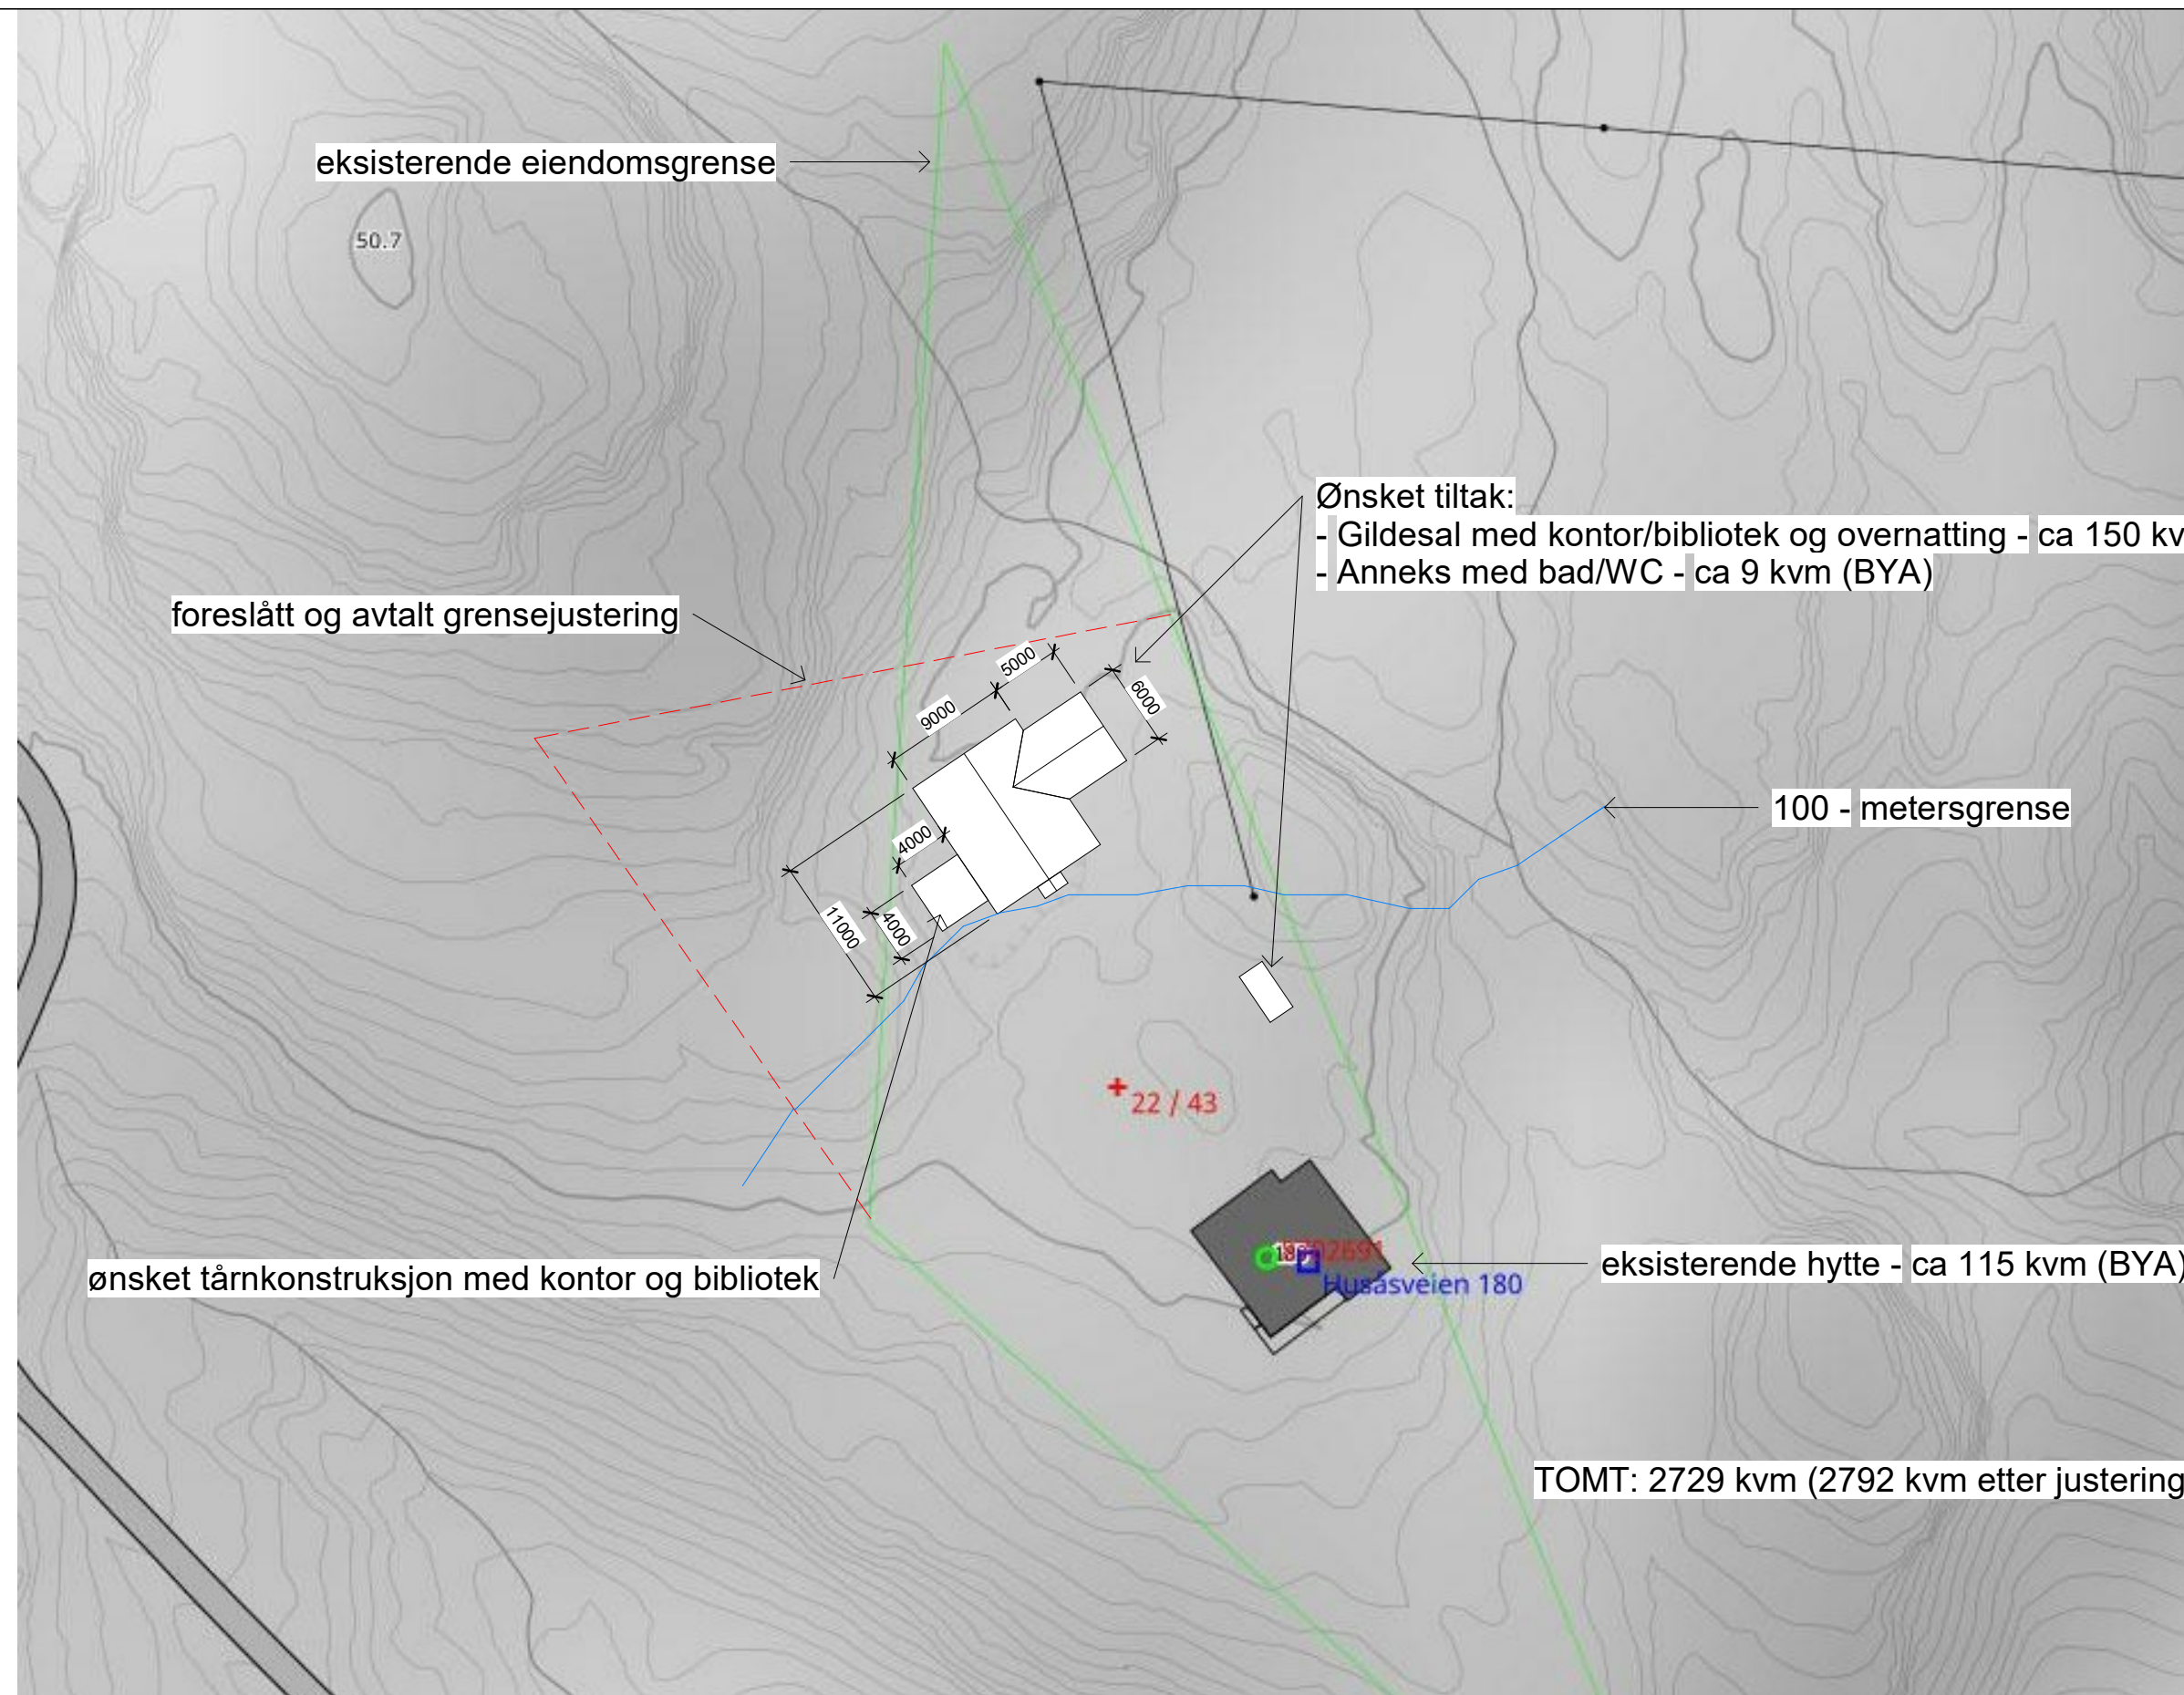


MER/

litteratur - arkitektur - kultur
Storgata 9 - 3770 Kragerø
+4794161305
danielplassen@gmail.com

[illegible]

ALEXANDER HARANG
KRÅKODDEN 22/43

SKISSE.SITUASJON

Project number	202313	A100	
Date	091123		
Drawn by	DP		
Checked by	MER/		
		Scale	1 : 500